

Plan parcelar
 Scara 1:2000
 Com. Zimandu Nou – judetul Arad
 Tarlaua 58




VIZAT,
 COMISIA DE FOND FUNCJAR
 Presedintele: Primar Vidran Dorel-Gheorghe



Data: 17.08.2020 536800
 Stampila

Nr. Crt. (ordinea in tarla)	Nr. Cadastral atribuit
1	307209
2	305682
3	305683
4	303423
5	300026
6	301831
7	301445
8	301830
9	301829
10	301823
11	300071
12	303468

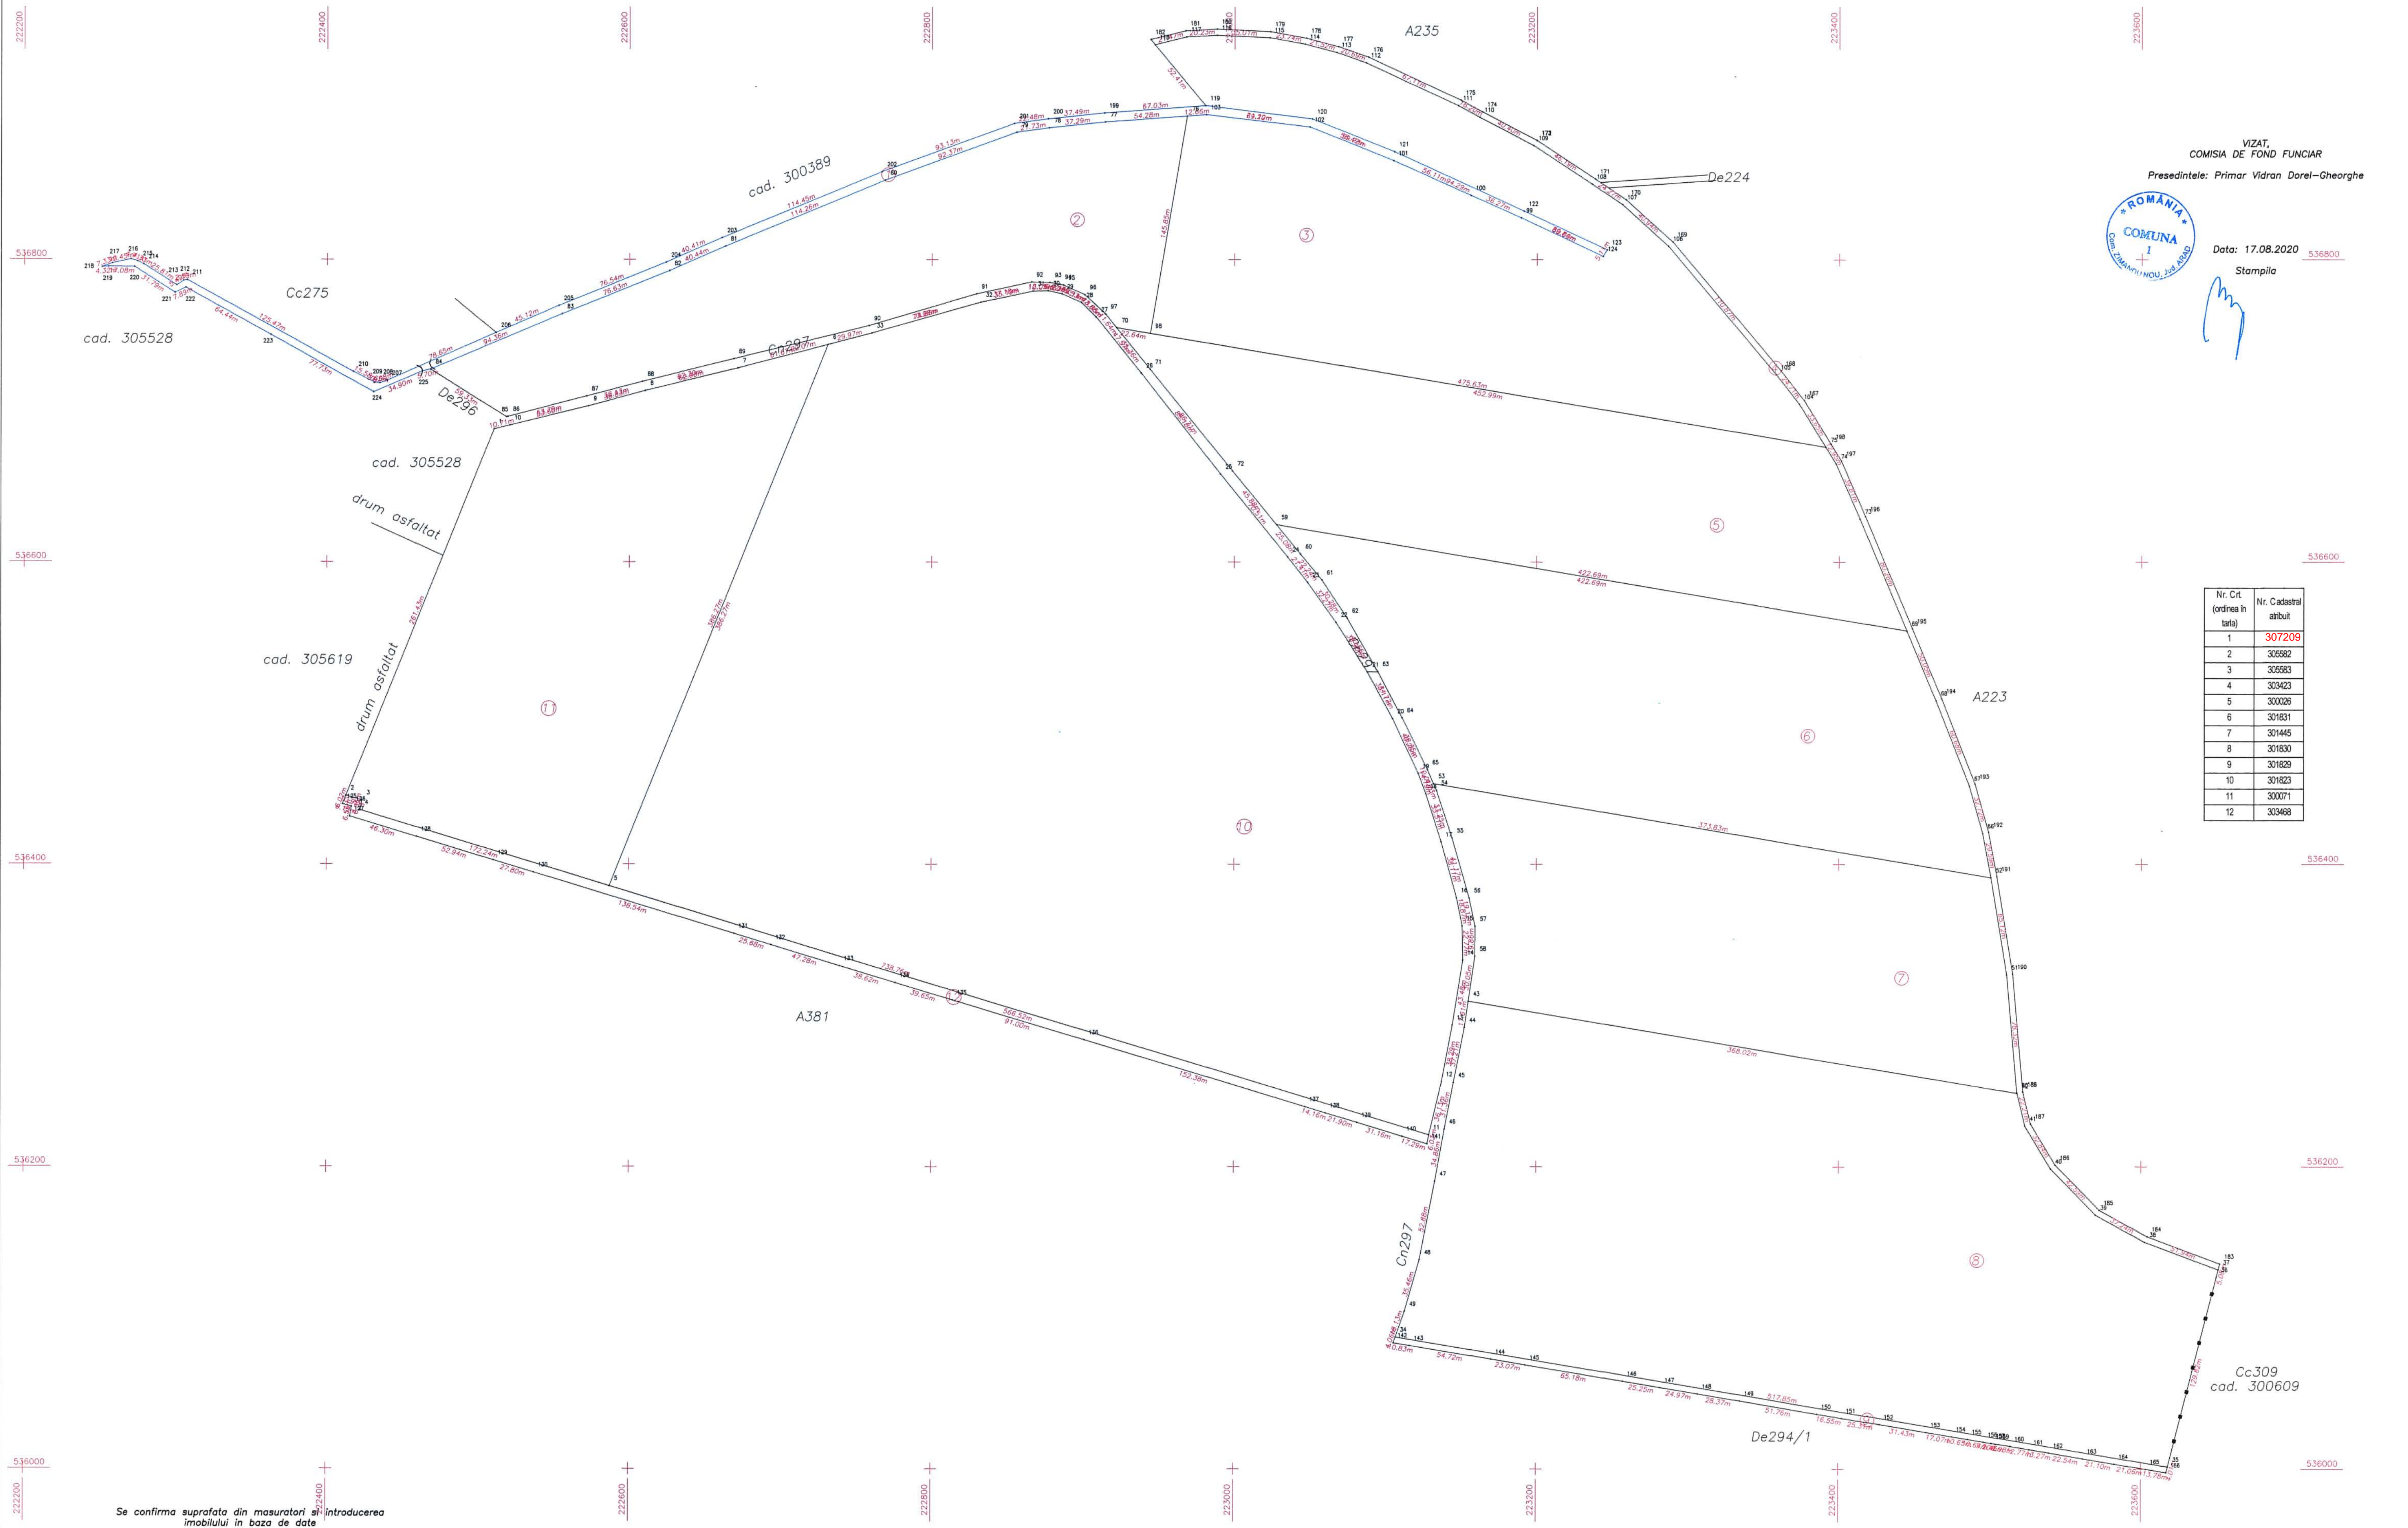

Se confirma suprafata din masuratori si intraducerea
 imobilului in baza de date
 Parafa
 Semnatura si data
 Stampila OCPI

Executant:
 SC GEO TOPO SRL
 ARAD STR.ABRUD, BL.129, SC.A, AP.1
 Telefon: 0745424911, 0744664357

Data 17.08.2020